




北 立面図

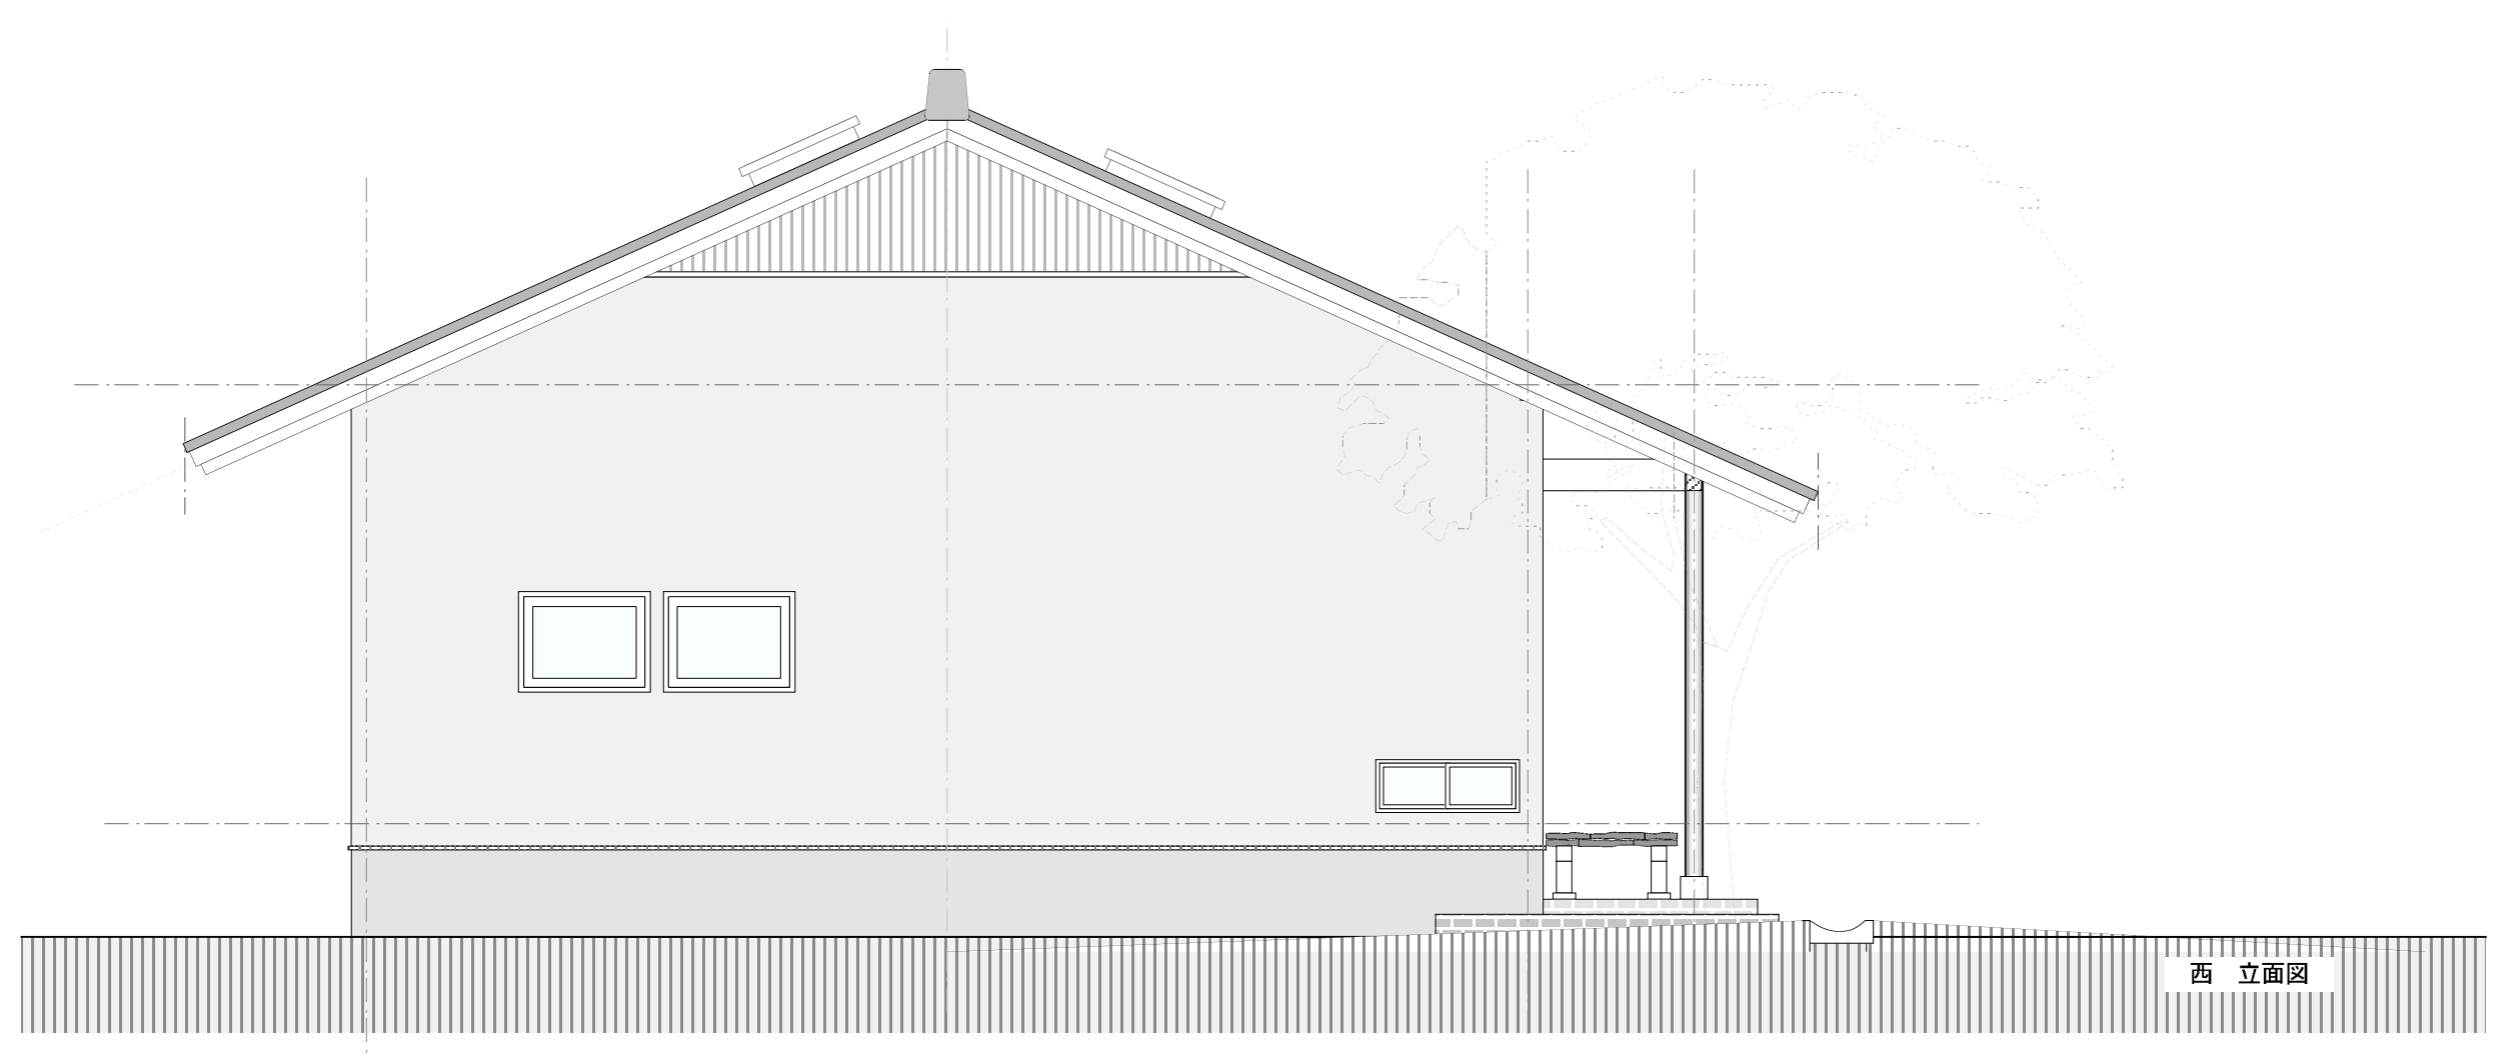

西 立面図




PLAN-88 Be-jyu

立面計画図_b S=1; 50
2008.04.00

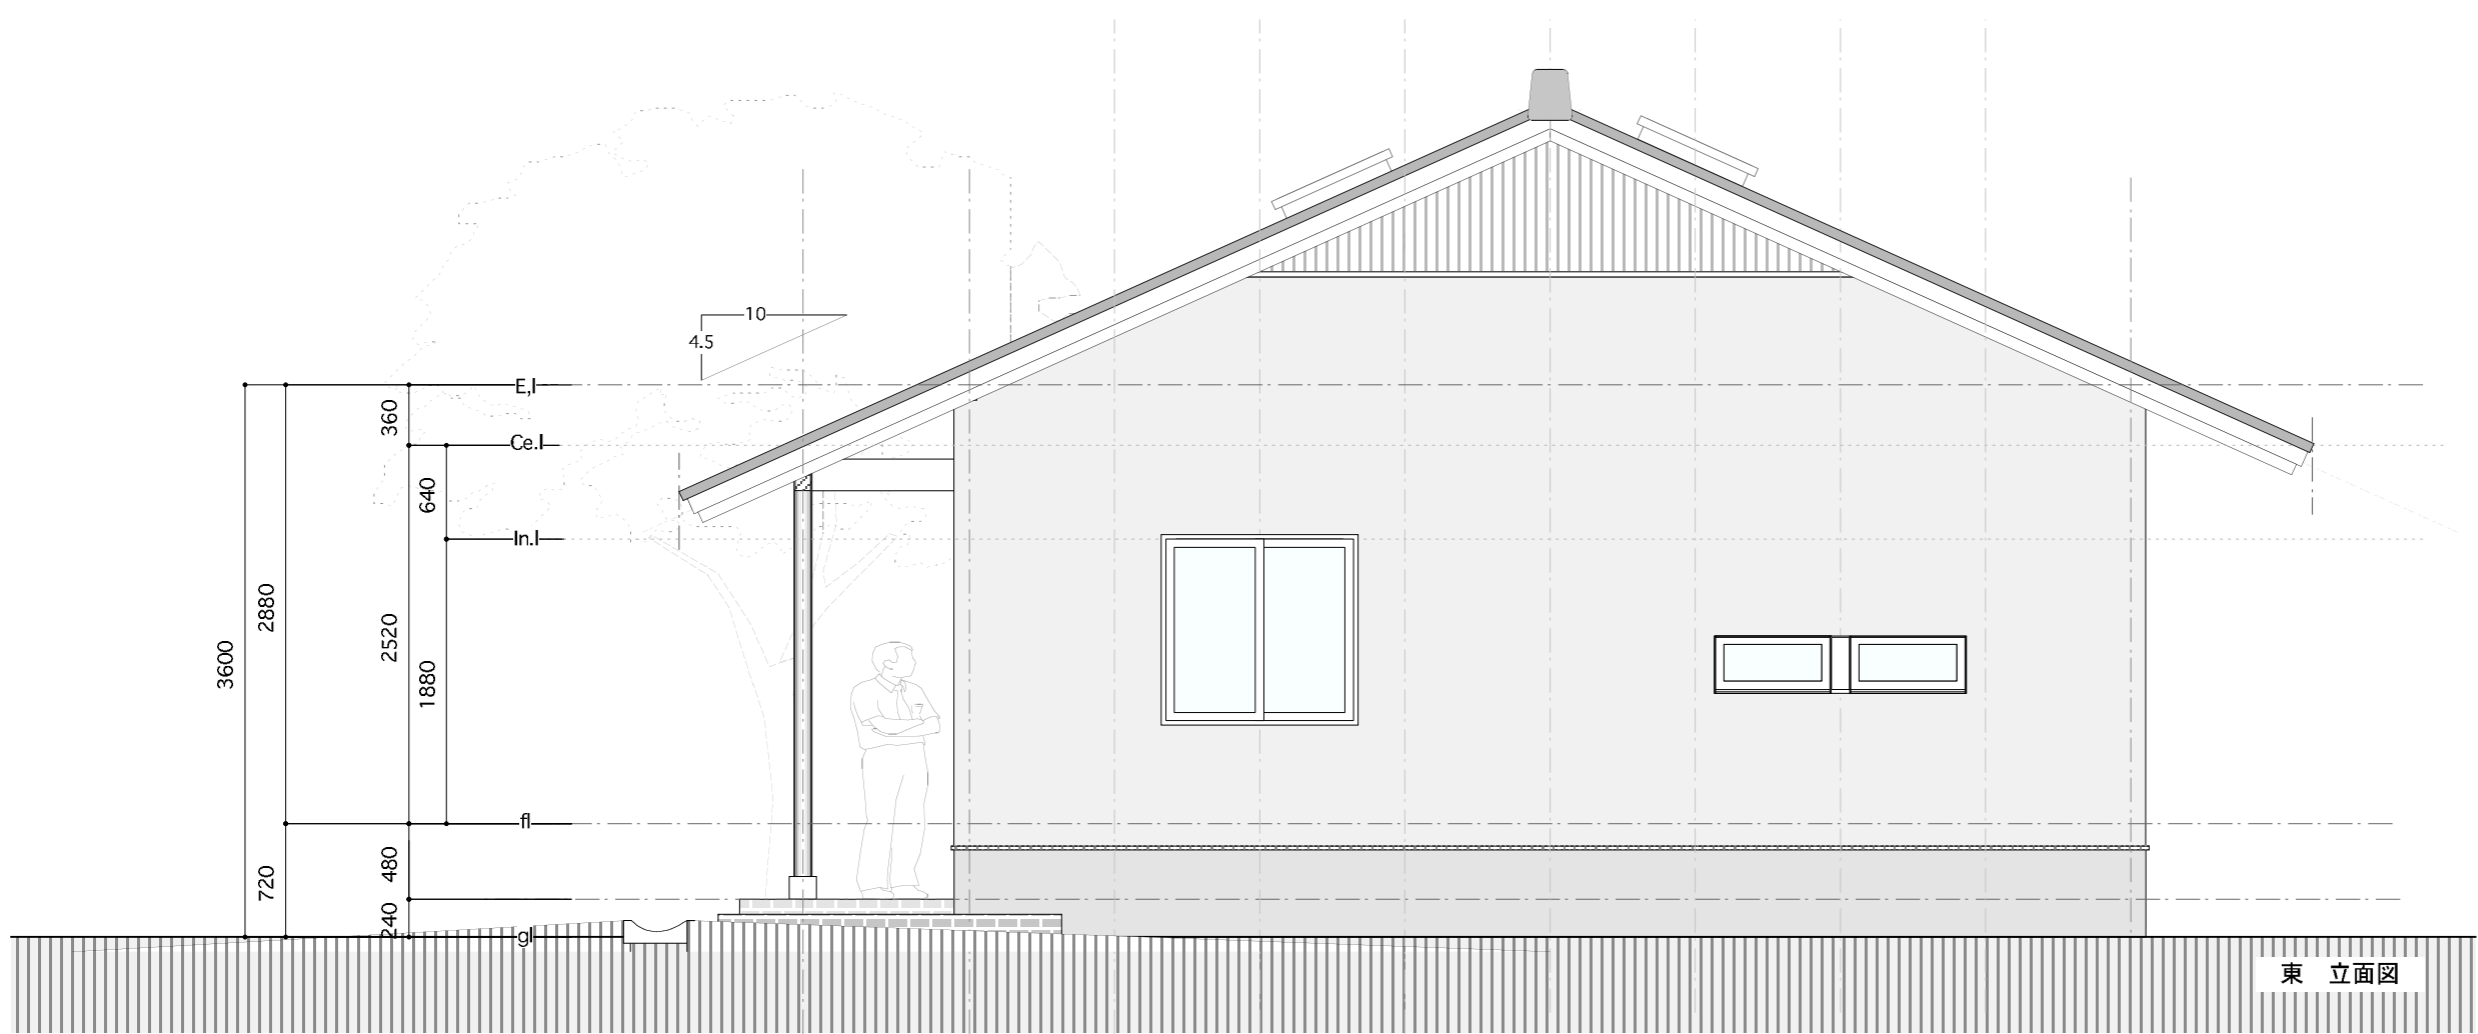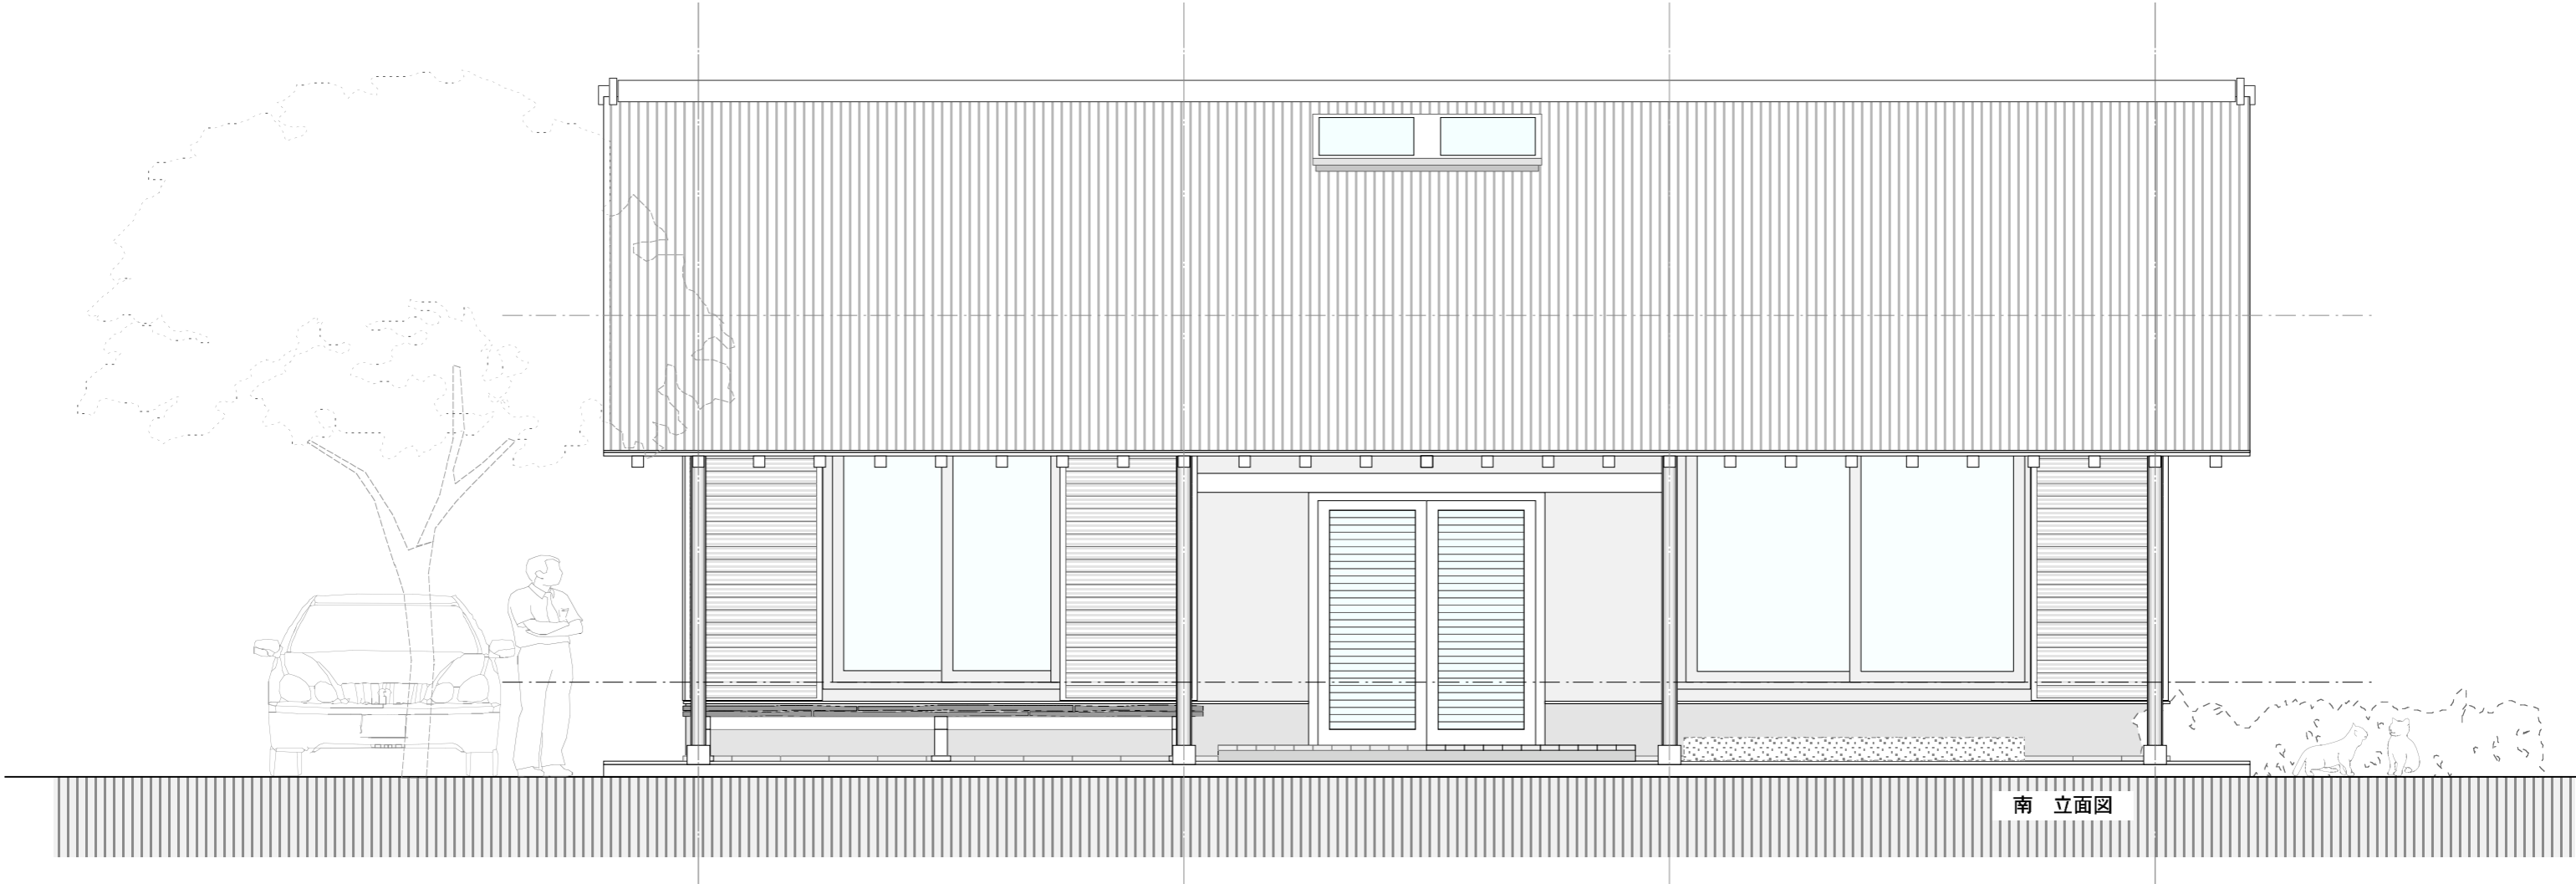

PLAN-88 Be-jyu

立面計画図_a S=1; 50
2008.04.00

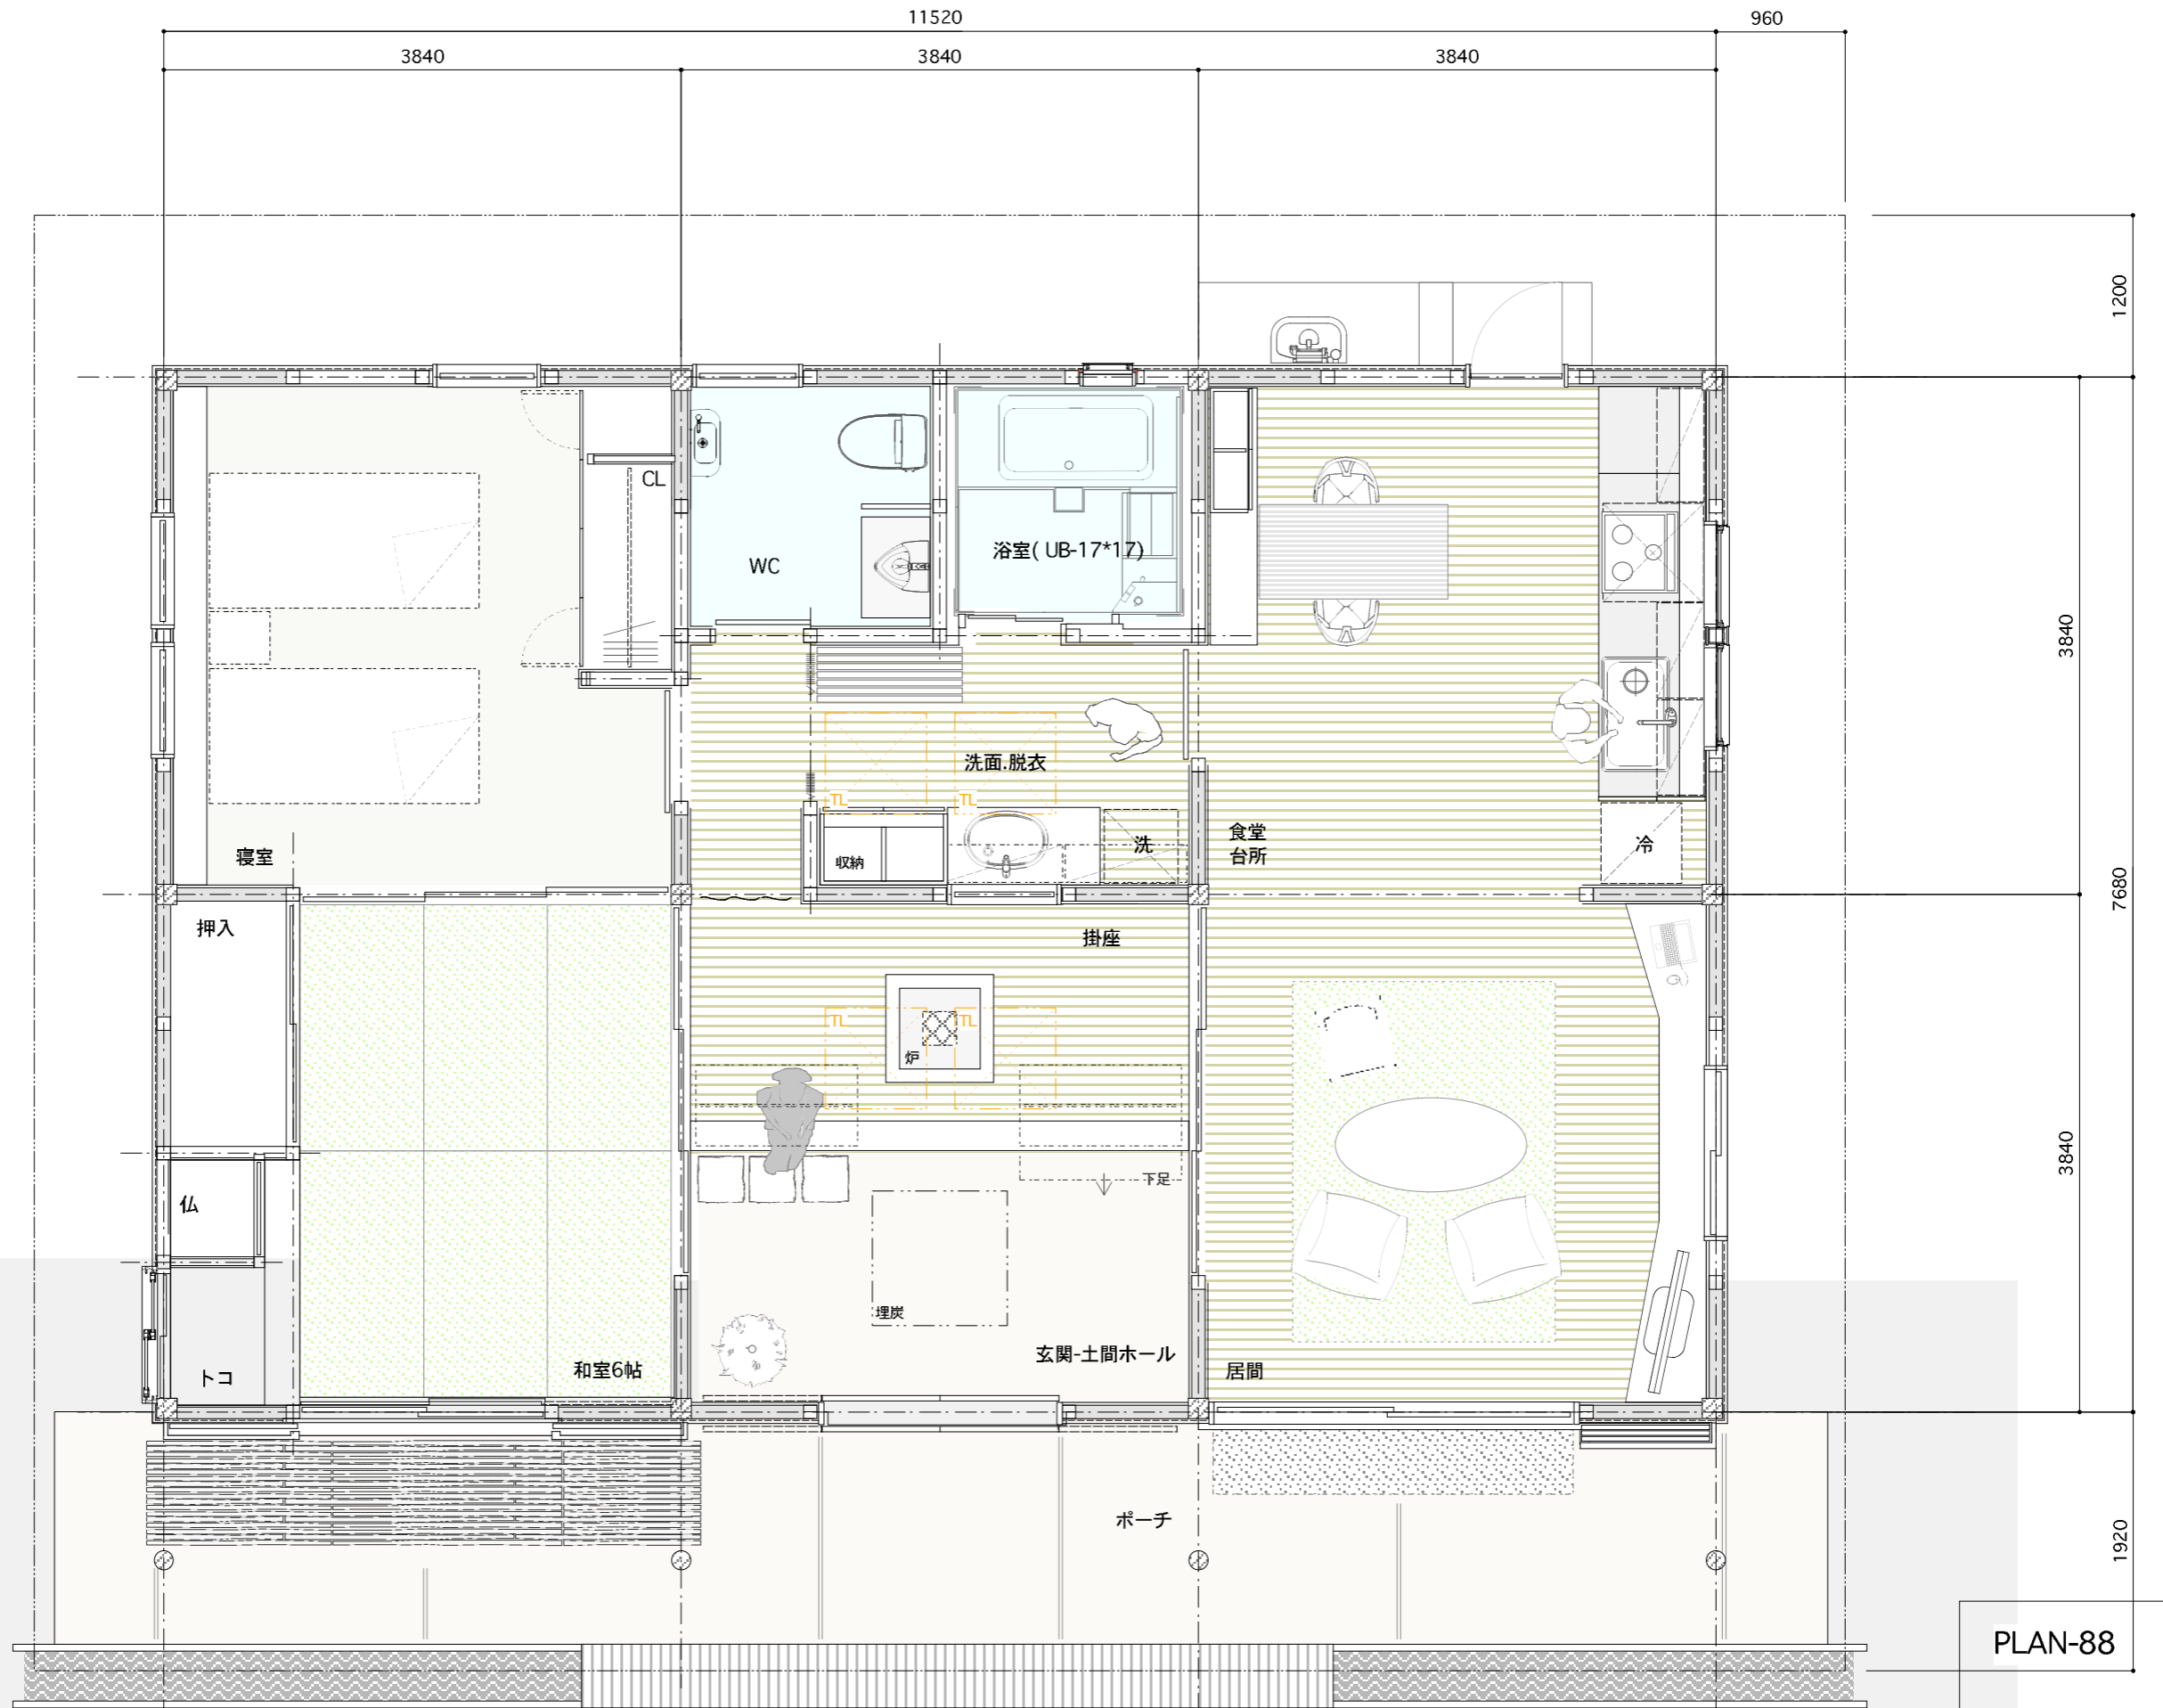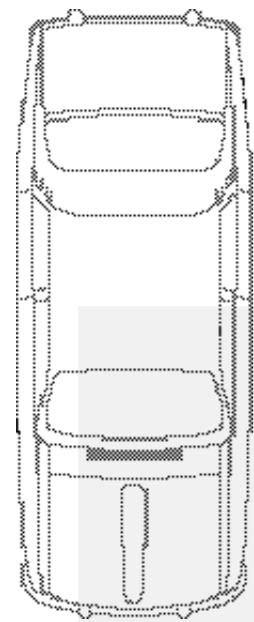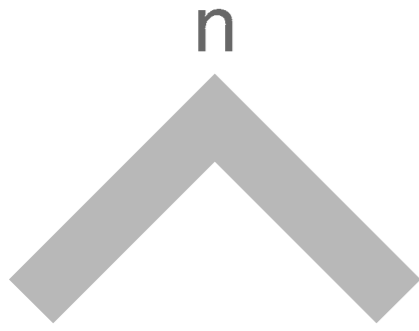



平面計画図 S=1; 50

PLAN-88 Be-ju

a

床面積 88.47㎡

平面計画図 S=1; 50
2008.04.00

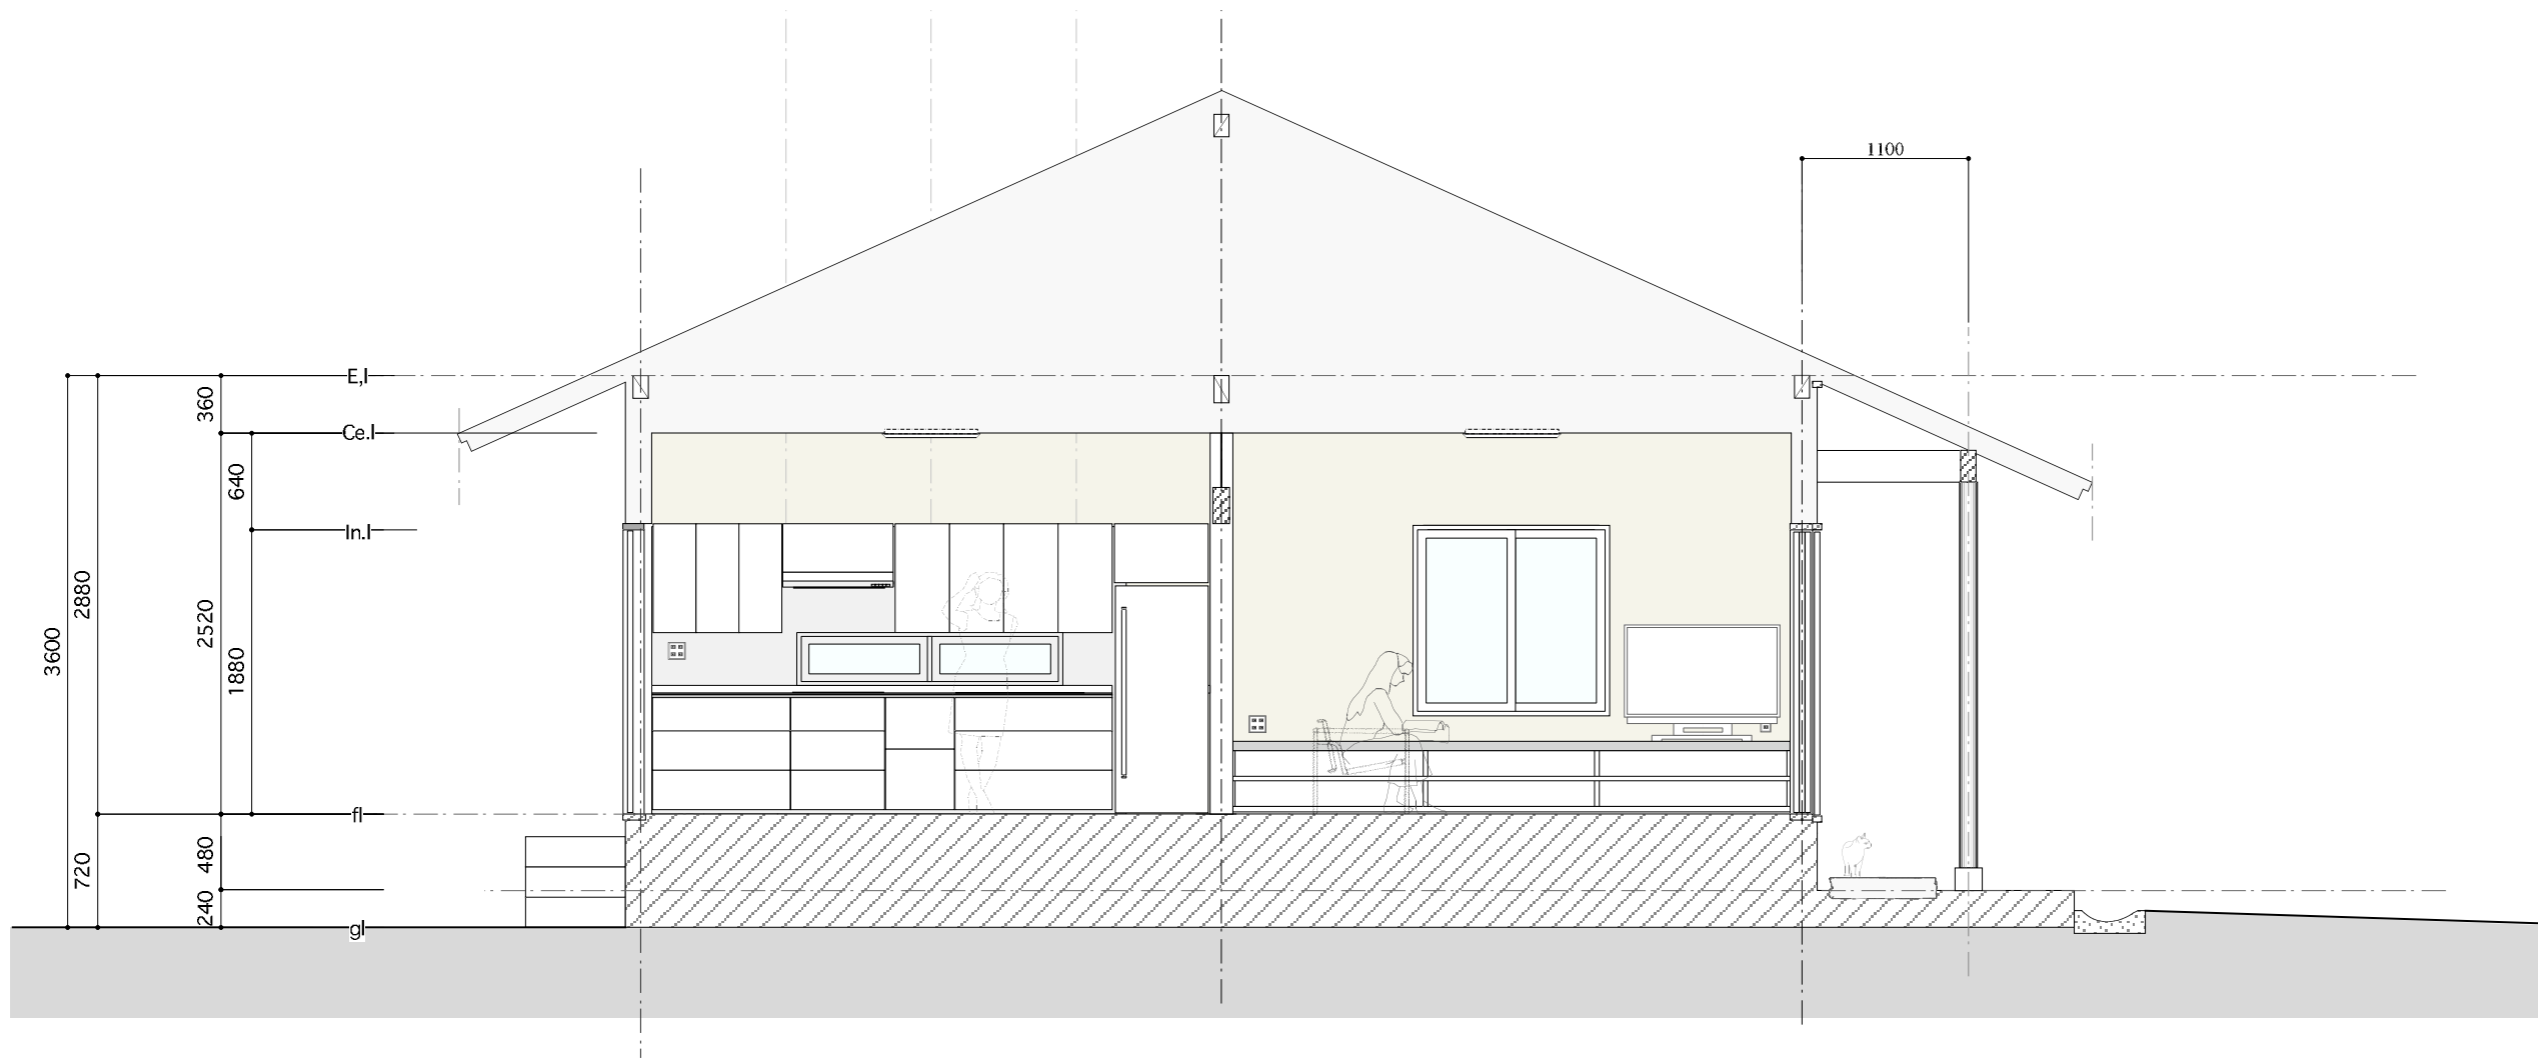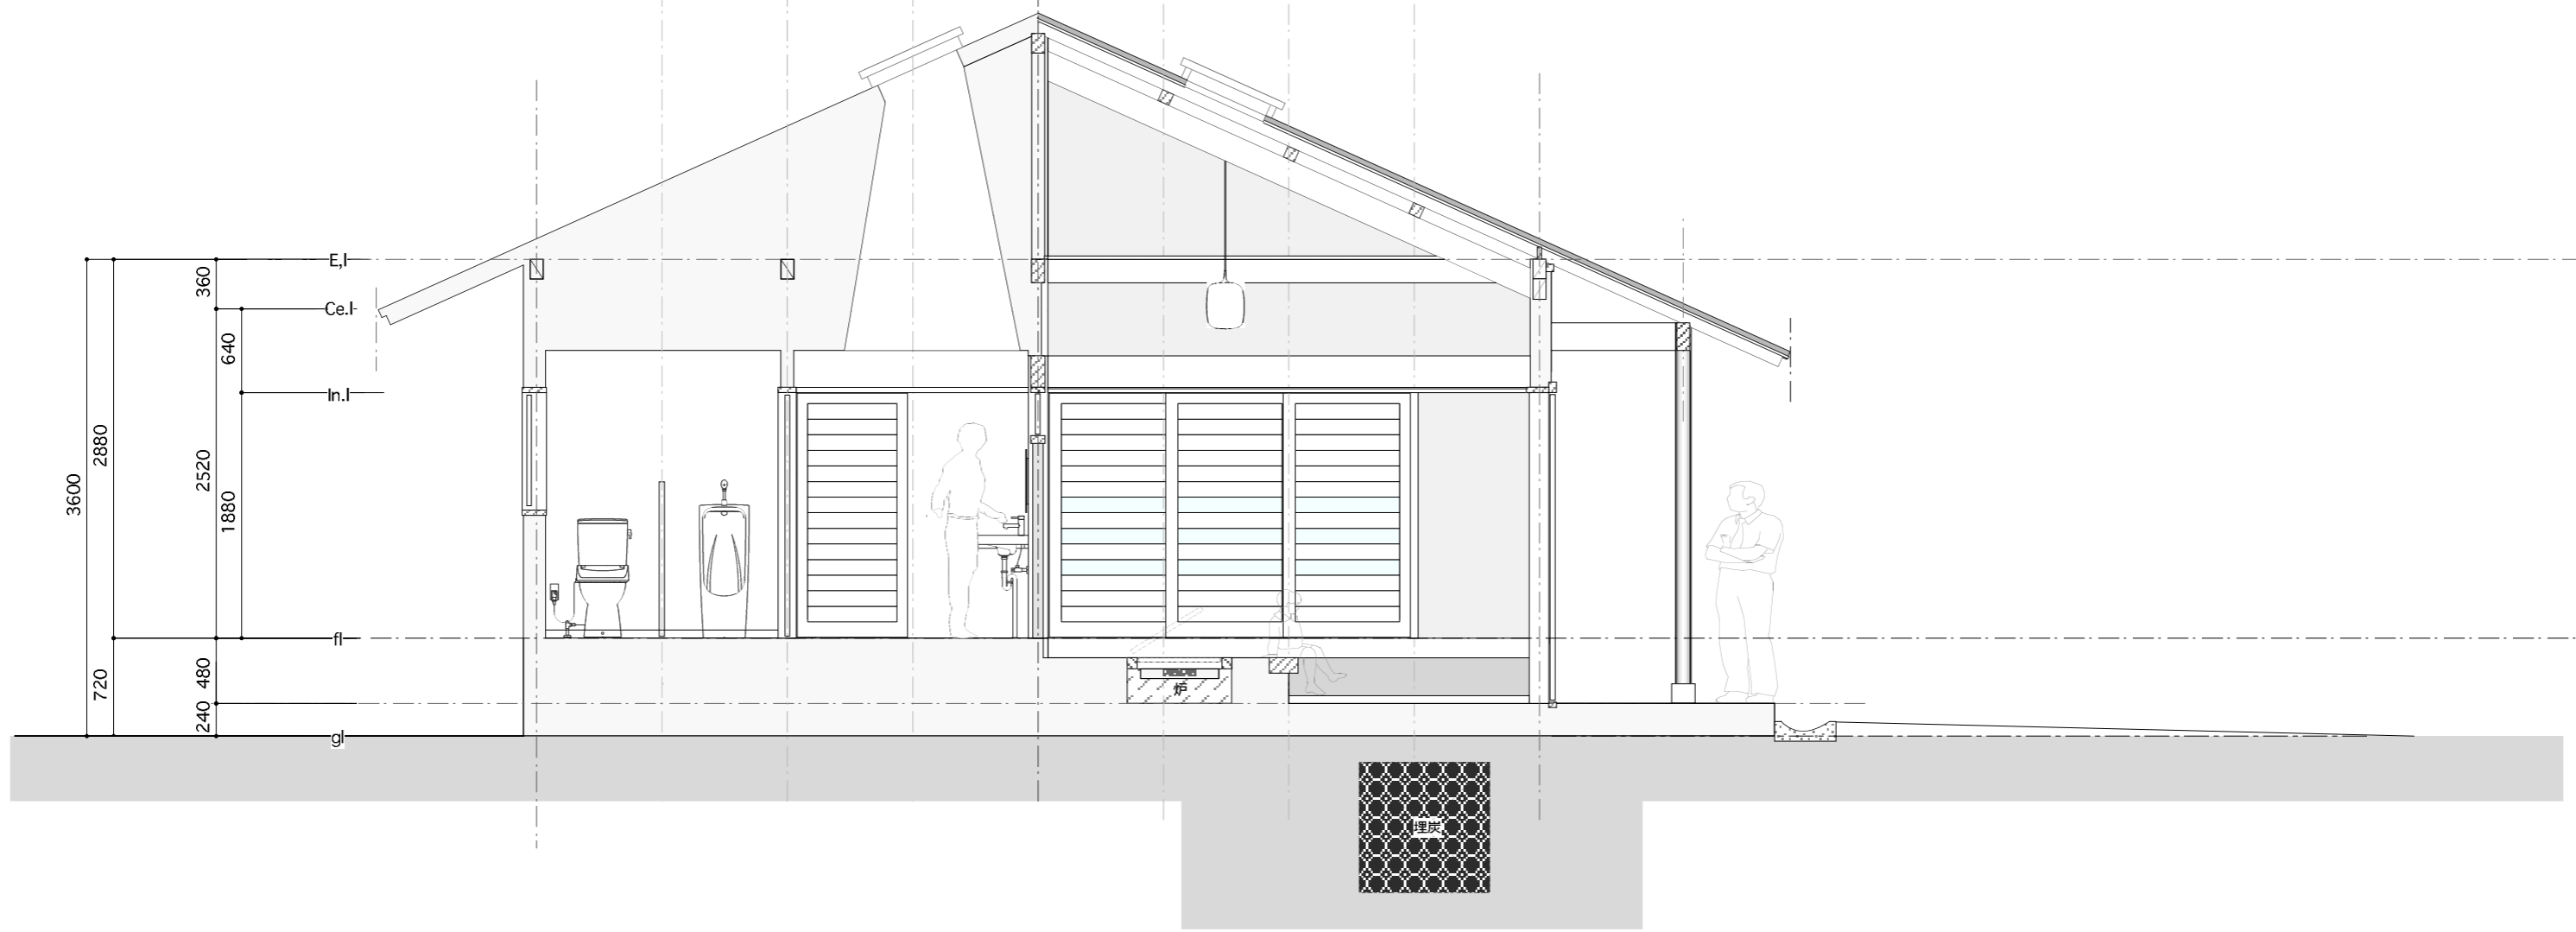

PLAN-88 Be-ju
 a
 断面計画図 S=1; 50
 2008.04.00